


Falls Village Shopping Center

Falls of Neuse Road
Raleigh, North Carolina

TENANT LEGEND		
MARK	TENANT	AREA (SQ. FT.)
1	Shaner Williams	4,584
2	Quinn's	2,408
3	Top Nails	1,148
4	Rainbowood Cream & Gift	8,458
5	Ruby Appliance Restaurant	1,588
6	Rushin/Robbins / Bunkle's Dance	1,888
7	Red, Hot & Blue	5,578
8	Cyndee's Optometry	1,408
9	Selma Wu	1,887
10	de Mott's Patis	1,501
11	Young's Cleaners & Shoe Repair	1,008
12	vacant	2,808
13	Club 82 Fitness	9,902
14	American Fast Photo	2,894
15	Turkey's Owners	3,000
16	Palm Beach Tan	2,425
17	Club 82 Fitness	2,885
18	Hobby's Bakery Ice Cream	3,418
19	Carolina Silver Company	1,288
20	Leslie's Pool Mart	2,088
21	vacant	2,087
22	T.J. Max	36,707
23	The Fresh Market	11,571
24	Small Outdoor Furniture Co.	9,007
25	Medway Pharmacy	1,784
26	Stonewood Tavern & Grill	6,241
27	Club Wine	1,287
28	Hair Cutters	1,213
29	Flourish	1,213
30	vacant	1,213
31	Major Stationers	1,213
32	LA Weightloss	1,217
33	vacant	1,178
34	vacant	1,202
35	Goosman's Bakery	1,274
36	Toddler's Toys	1,771
37	City Cycle	2,488
38	Smart Body/Fitness	2,058
39	Parsons Bread	6,277
40	Green Trading	2,424
41	Edible Arrangements	1,282
42	Club PSA	-
43	Stone Mill Coffee	1,888
44	Madison Warehouse	2,536
45	not used	-
46	Mar's Southwestern Grill	2,454
47	BBQ	-
48	Michons	-
49	Books A Million	14,000

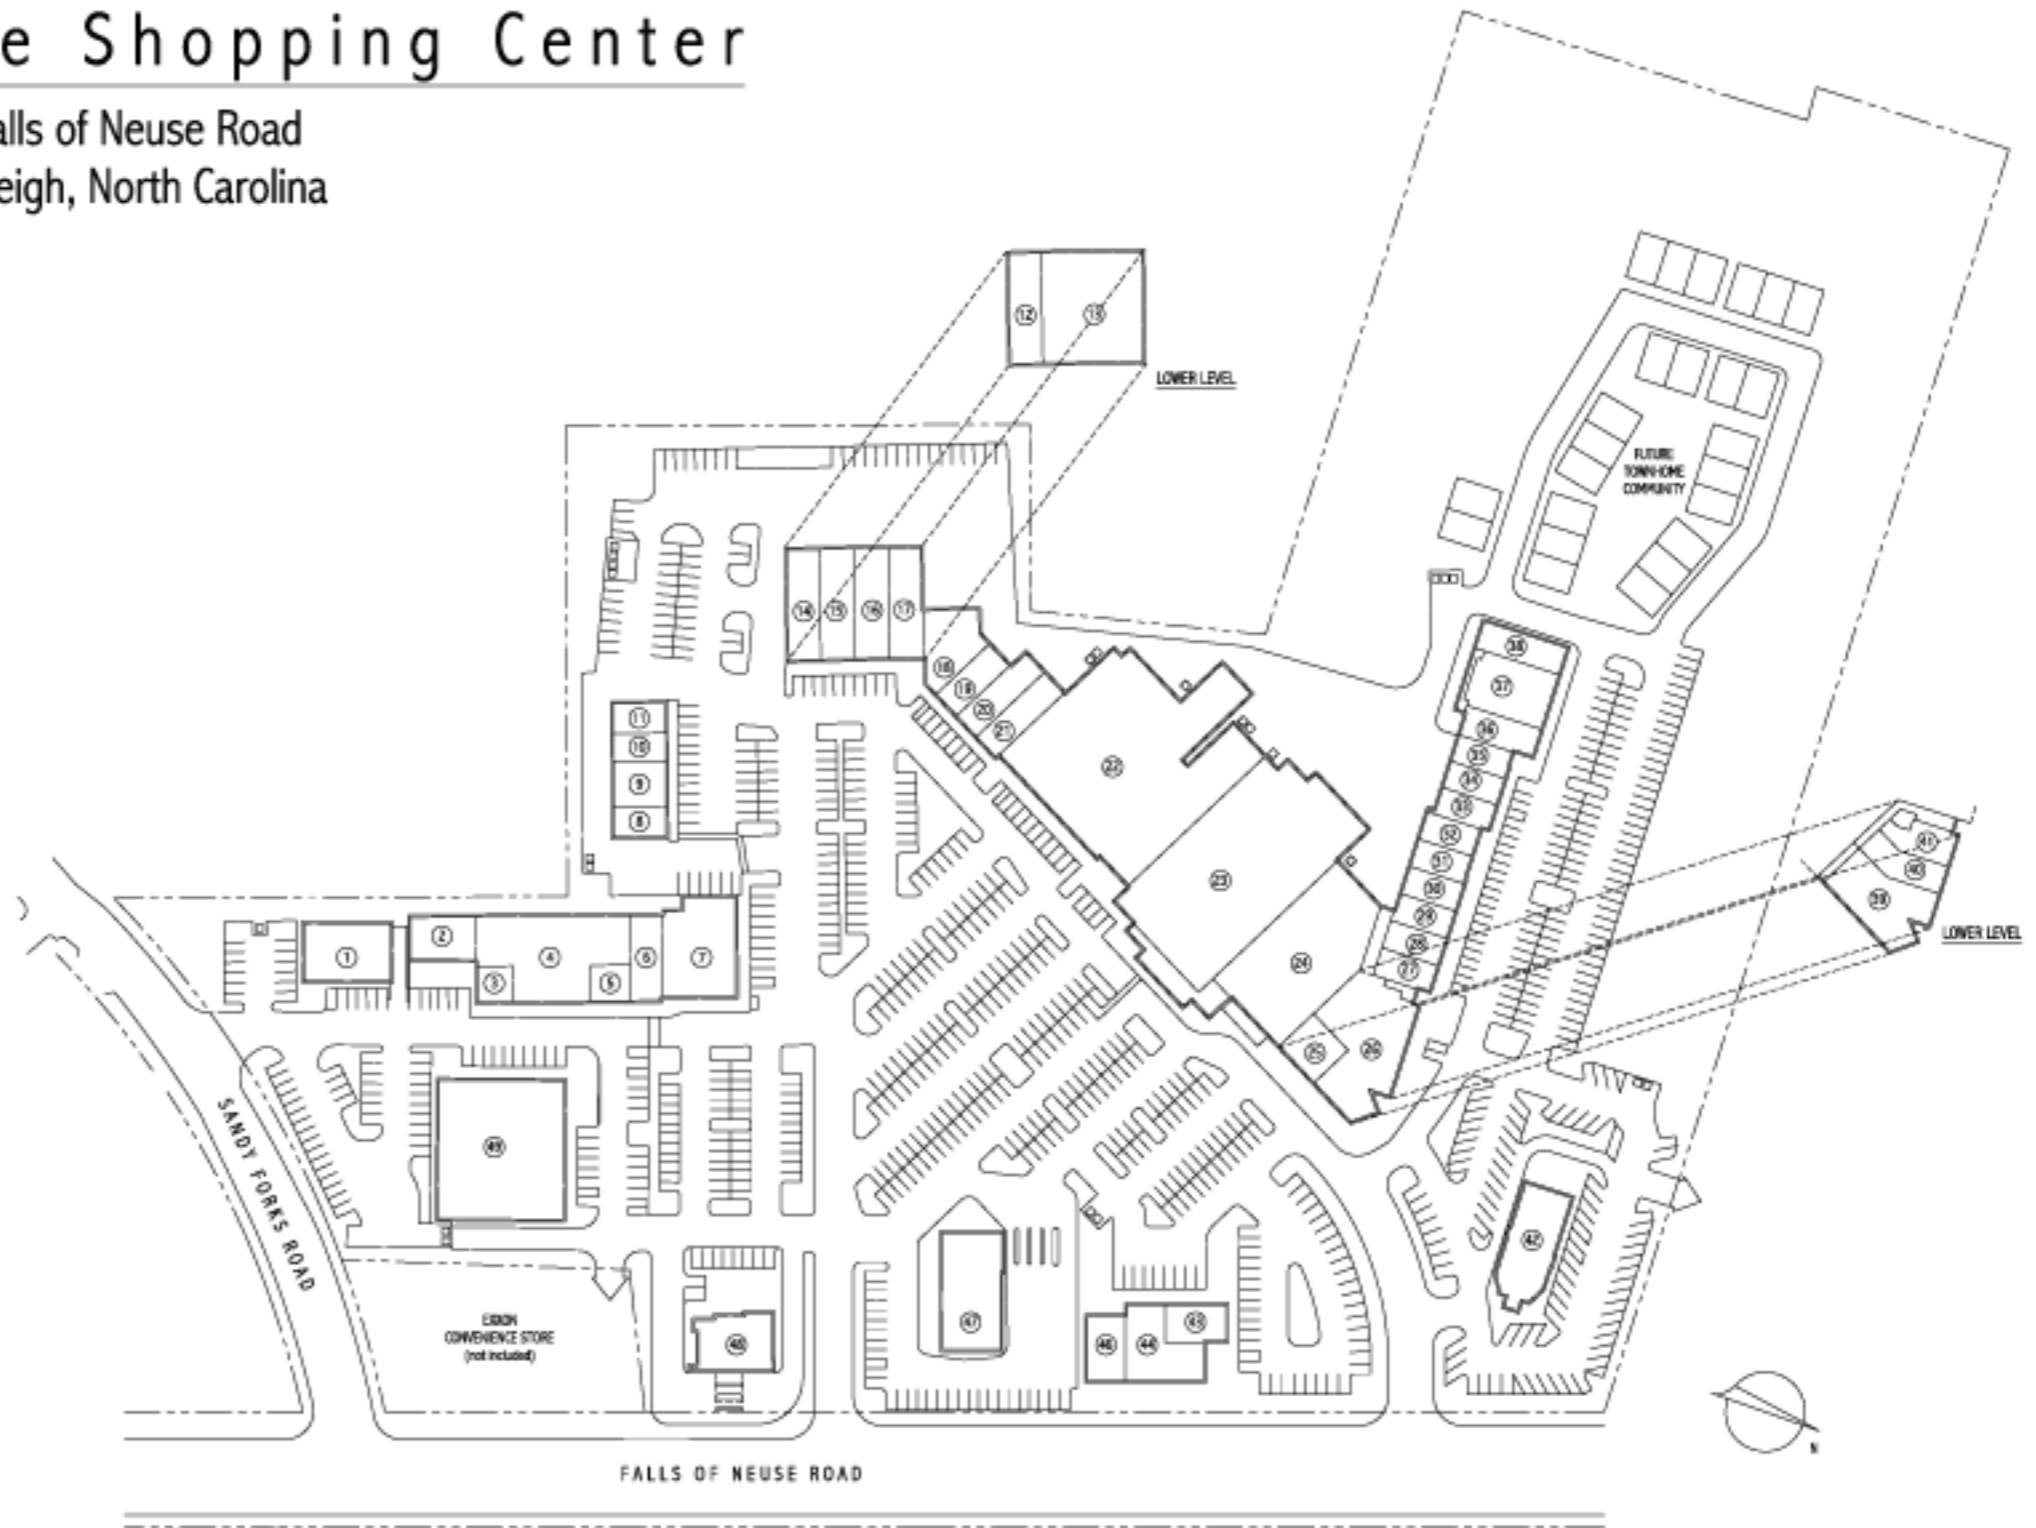

DOCUMENT IS NOT FOR CONSTRUCTION PURPOSES. DOCUMENT PREPARED BY:
LAUGHING DOG
 STUDIO ARCHITECTURE, PLLC
 1309 CENTRAL AVE. PO BOX 5101
 CHARLOTTE, NC 28299-5101
 # 3348724

LEASE SITE PLAN

SCALE: 1" = 60' 0" DATE: 11.16.07 DRAWN BY: GDA 06-108

STEVEN D. BELL & COMPANY

Brokerage, Management, Investments

300 North Greene Street, Suite 1000
 Greensboro, NC 27401
 336.232.1900 Fax: 336.232.1939